



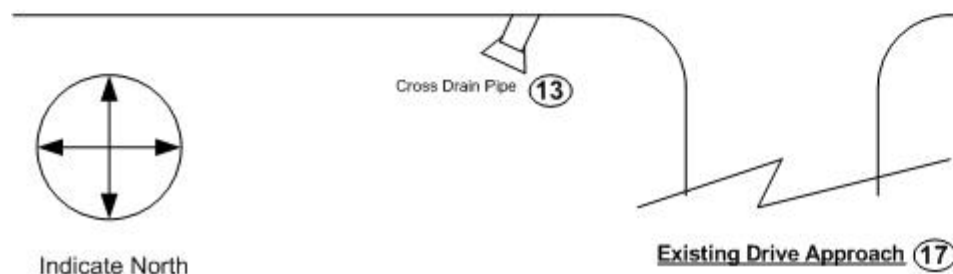

INDIANA DEPARTMENT OF TRANSPORTATION EPS PRIVATE APPROACH REFERENCE WORKSHEET

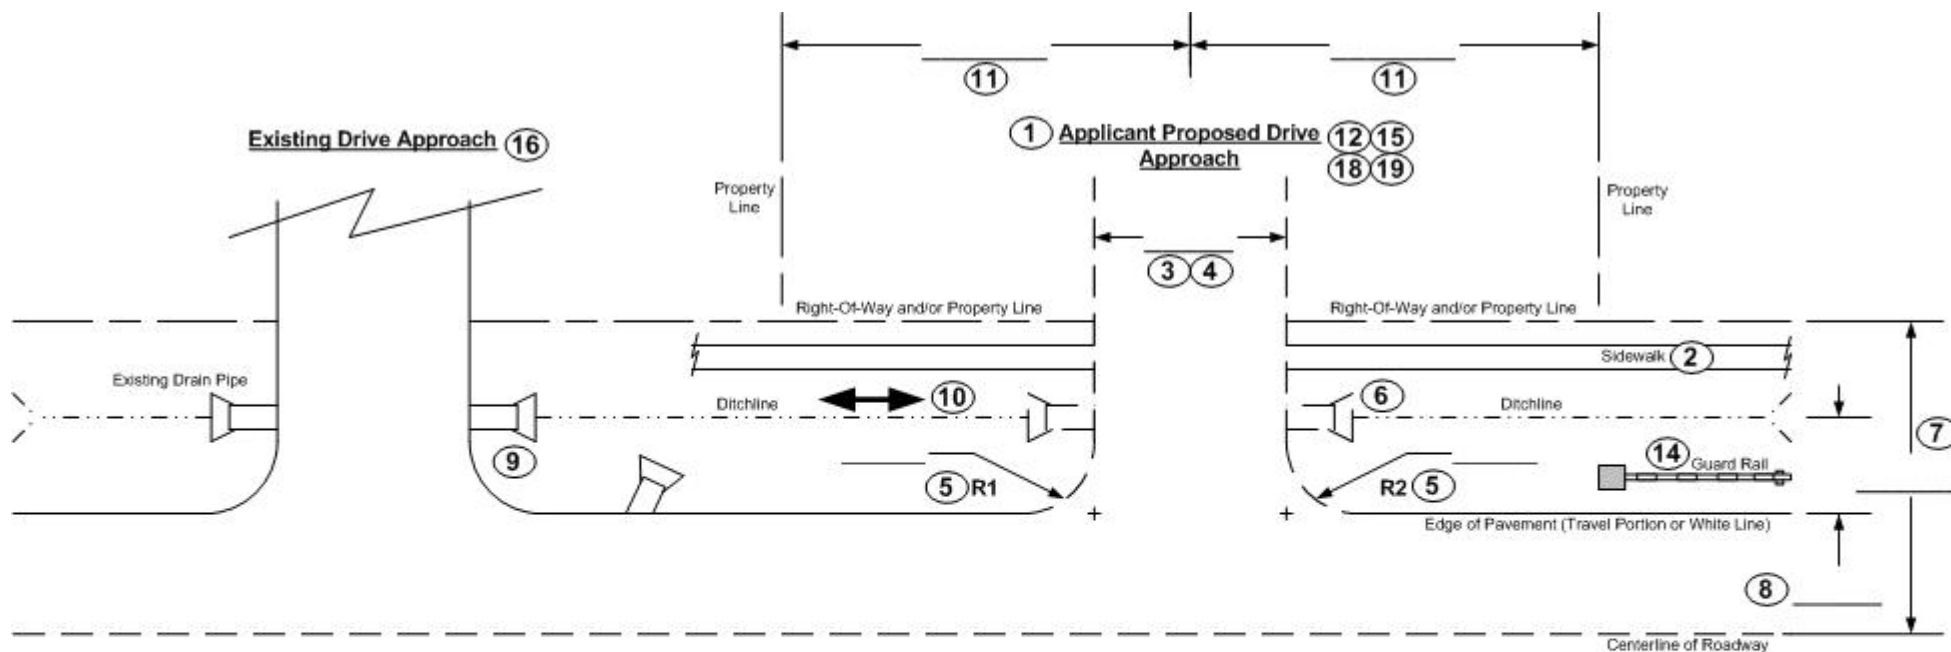

NOTE: Numbered callouts on drawing corresponds to the numbered questions on the page 2 of this worksheet and also the “Driveway Details” page in the Electronic Permit System. Please refer to the INDOT Driveway Manual and/or Local Permit Investigator for assistance.



Please Note:
Headwalls and Permanent type Mailboxes (i.e. Brick or Stone) are **NOT** permitted on State Right-of-Way

Property Address:

Standard Radii Dimensions (Refer to Question 1 for Class)

CLASS	MAX. Width	R1 (ft.)	R2 (ft.)
I (Adj. to Parking Lane)	20	10	10
I (Adj. to Traffic Lane)	20	10	20
II	24	15	25
V	24	25	25

Address _____

City _____ State _____ ZIP _____

DISCLAIMER: This reference worksheet is not to scale nor does it cover every private approach application, nor will it be a replacement for the Details page in the Electronic Permitting System



INDIANA DEPARTMENT OF TRANSPORTATION

EPS PRIVATE APPROACH REFERENCE WORKSHEET



Here are the questions that correspond to the callouts on the drawing on page 1:

(All units of measurement are to be in English. For directional questions used this method: North or South for odd number roads, East or West for even numbered roads. Please refer to the Driveway Permit Manual for INDOT standards)

1. Please select the class of approach that best describes the proposed approach. **(Please see “Driveway Details” page in EPS for standard drawings.)**
2. Is there an existing sidewalk along the roadway?
3. What type of driveway surface will be used?
4. What is the width of the driveway?
5. What are the radii of both sides of the driveway? **(see page 1 chart for standards)**
6. Is a drainage pipe required? Diameter? Material Type?
7. What is the distance from the centerline of the road to the State Right-Of-Way or Property Line?
8. What is the distance from the edge of pavement (travel portion and/or white line) to ditch? **(If exists)**
9. What is the diameter of nearest upstream pipe within .25 mile of proposed driveway? **(In inches)**
10. What is the direction of flow in ditch?
11. What is the distance and direction from Center of Driveway to each Property Line?
12. What side of the road is proposed driveway on?
13. Is there a cross-pipe under the roadway within 500 feet of proposed driveway? Diameter? Distance and direction from the proposed approach?
14. Is there a guard rail within 500 feet of proposed driveway? Distance and direction from the proposed approach?
15. What is the approximate sight distance from the proposed approach? **(Please refer to the Driveway Permit Manual or INDOT personnel for assistance)**
16. What is the distance and direction of the nearest existing driveway?
17. What is the distance and direction of the nearest existing driveway on the opposite side of the road?
18. Is the driveway being proposed on a State or U.S. Route right-of-way designated as Limited Access? **(Please refer to the Driveway Permit Manual or INDOT personnel for assistance)**
19. If the applicant is not the property owner please fill in the interest holder information? **(Please see “Driveway Details” page in EPS for assistance)**

DISCLAIMER: This reference worksheet is not to scale nor does it cover every private approach application, nor will it be a replacement for the Details page in the Electronic Permitting System